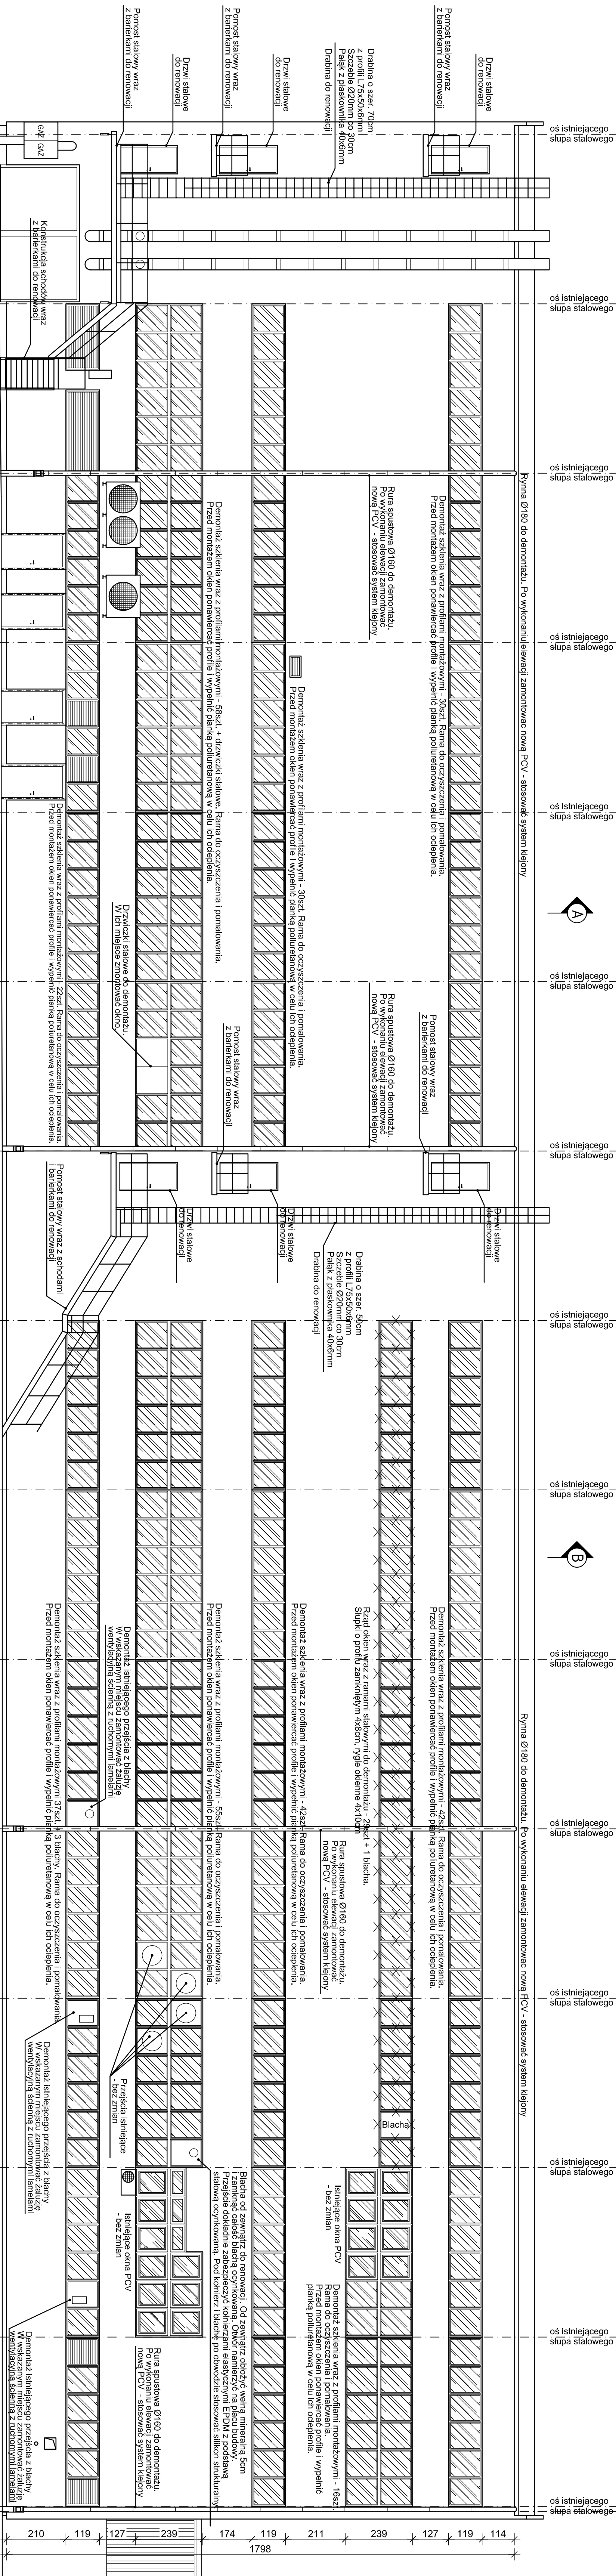


SKALA 1:100

JWAGA:

- [illegible]

[illegible]